


REVISIONS			
REV	DESCRIPTION	DATE	APPROVED

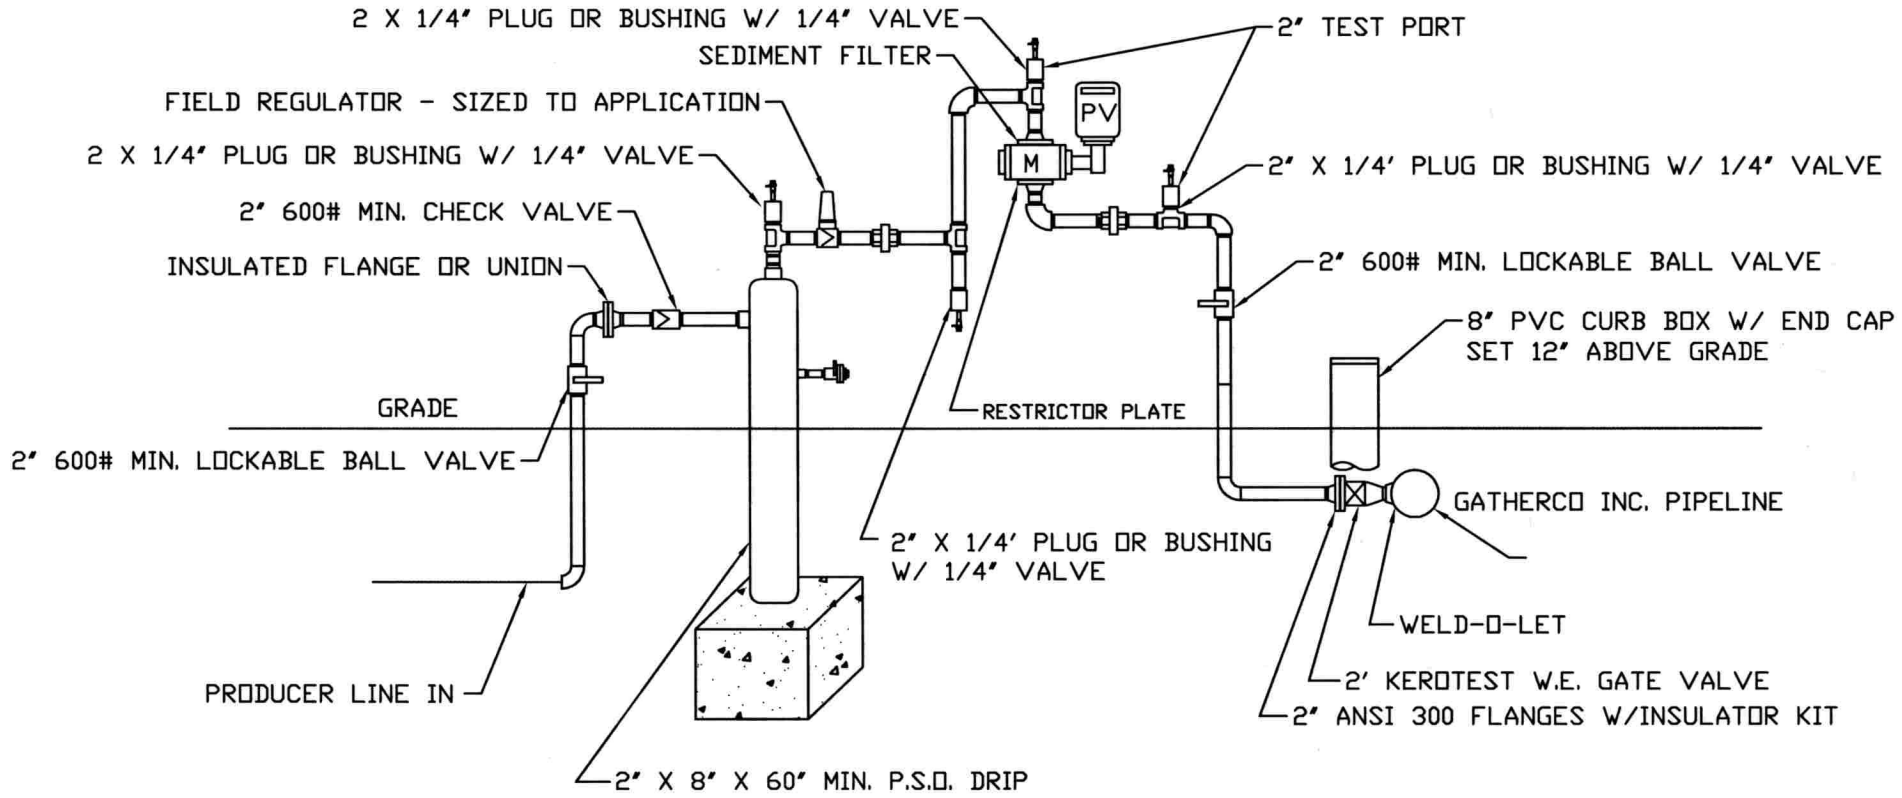

THIS DRAWING CONTAINS INFORMATION PROPRIETARY AND CONFIDENTIAL TO GATHERCO, INC. AND MAY NOT BE USED FOR ANY PURPOSE WITHOUT AUTHORIZATION FROM GATHERCO, INC.

### GATHERCO, INC.

6273 FRANK AVE NW NORTH CANTON, OH 44720

#### GATHERCO STANDARD MEASURING STATION

DRAWN BY: BEC 6/14/01

SIZE B	DWG NO. GCO-MS001	REV 0
-----------	----------------------	----------

APPROVAL: RK 6/15/01

SCALE: NTS	SHEET
------------	-------